

**BUREAU OF BROADCAST SERVICES
 4TH Floor, Media Center Building,
 Visayas Avenue, Quezon City**

CANVASS FORM

Date: _____
 JO Number: 2021-03-0034

Gentlemen: Please quote your government price/s for the article/s listed hereunder:

Item No.	Qty	Unit	Articles	Approved Total ABC	Amount
1	1	lot	RP Legazpi 40-Linear Meter Slope Protection	P485,082.48	
	120	cu.m.	A. Materials Grouted Riprap, Class A		
	20	cu.m.	Bedcourse Granular Material		
	3	bags	Cement with hauling cost		
	0.25	cu.m.	Sand with hauling cost		
	0.015	cu.m.	Crushed gravel fill		
	0.3	L.m.	Weep Holes (PVC)		
	0.015	sq.m.	Filter Cloth		
	1.05	cu.m.	Rocks (15-25kgs.) with hauling cost		
			B. Labor 15 for Grouted Riprap, Class A (120 cu.m.) 1 Foreman, 2 skilled laborers, 8 unskilled laborers, for 12 days		
			 For Bed Course Granular Materials (120 cu.m.) 1 Foreman, 4 unskilled laborers, for 2 days		
			 Occupational Safety and Health Program: 1 Safety Officer, 1 first aider, 1 Sanitation Aide for days		
			C. Equipment Rentals and others Project billboard/signboard		
	1	set	Bunk House for Engineers/workers		
	1	lot	Pile Compactor (5HP)		
	2	days	One bagger mixer, water truck (16,000l.) for Bank and Slope protection works		
	1	lot	Occupational Safety and Health Program: (Safety shoes, Safety gloves, Safety helmets, Safety vests, face masks, rubber boots, eyeglasses, sanitation solution, ethyl alcohol, disinfectant spray, liquid hand soap)		
	1	lot	Thermal scanner (w/rechargeable battery) and power sprayer w/ complete accessories		
	1	lot	x-x Please email this form to: bbs_propertyprocurement@yahoo.com or mis_bbs_manny@yahoo.com or fax to (02)8920-4353		

Please submit your quotation _____ days after receipt of this form.

Very truly yours,

Canvasser

Station Manager


The above price/s and /or quotation/s for the article/s you wish to purchase/repair is/are available within _____ days from the date of quotation.

AUTHORIZED SIGNATURE

Date quoted: _____

Price Valid For: _____

Terms: _____

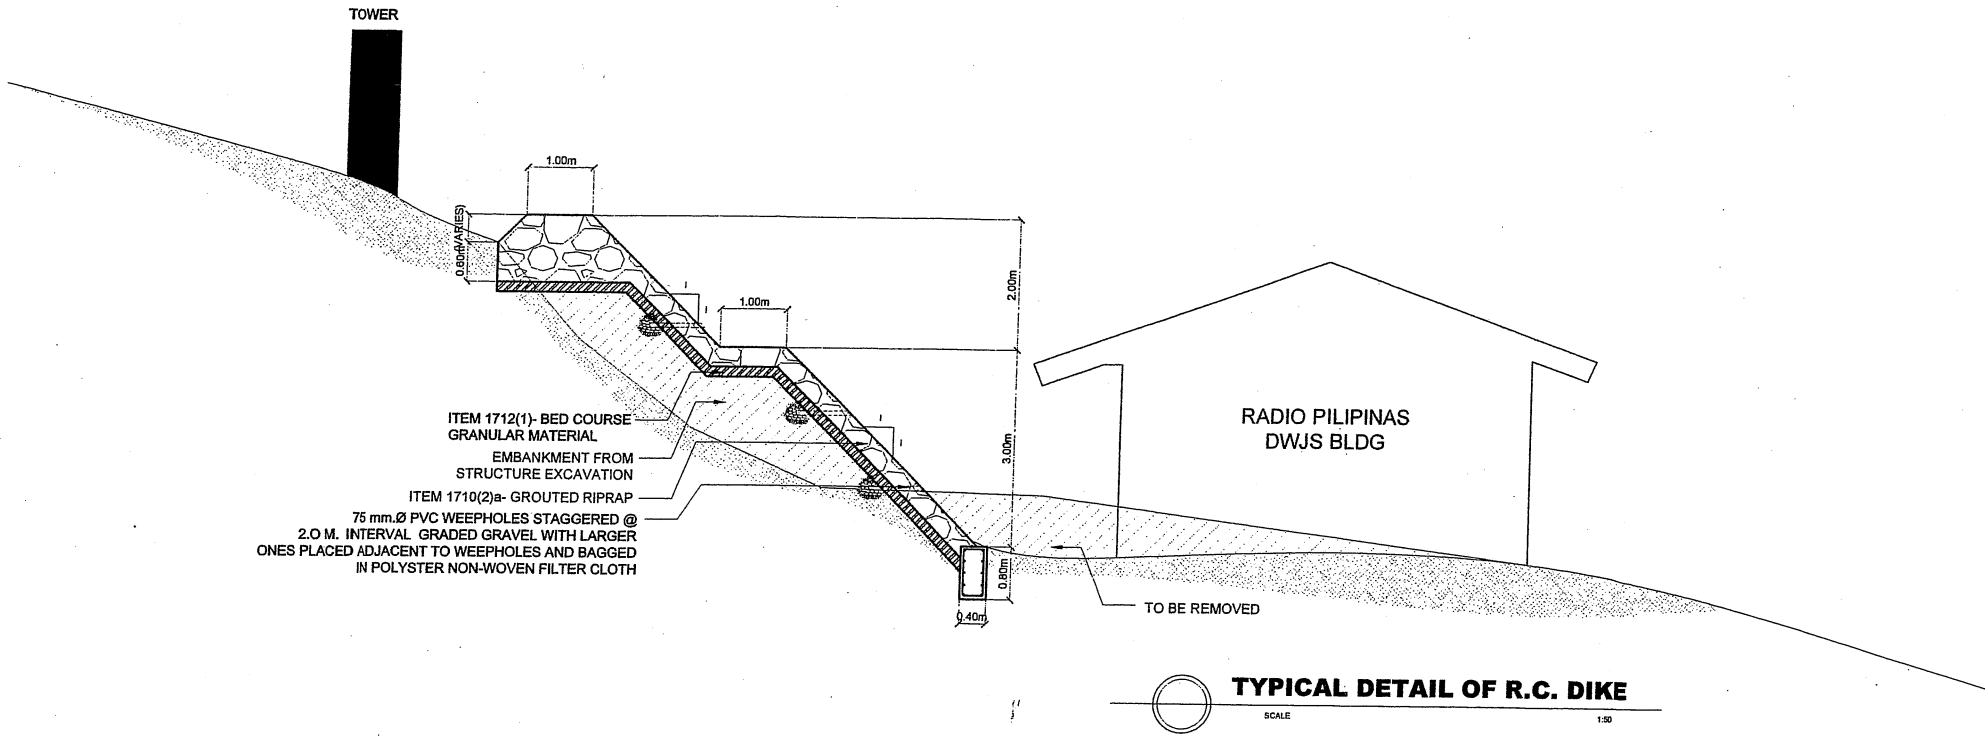

<p>REPUBLIC OF THE PHILIPPINES DEPARTMENT OF PUBLIC WORKS AND HIGHWAYS REGION V ALBAY 2ND DISTRICT ENGINEERING OFFICE RES V COMPOUND, AIRPORT SITE, LEGAZPI CITY</p>	PROJECT NAME AND LOCATION:	SHEET CONTENTS:	DRAFTED:	REVIEWED:	SUBMITTED:	RECOMMENDED:	APPROVED:	SET NO.	SHEET NO.
	CONSTRUCTION OF 40 LINEAR METER SLOPE PROTECTION ALONG RADYO PILIPINAS DWJS BUILDING LIGNON HILL, LEGAZPI CITY	TYPICAL DETAILS	JETHRO A. MAZ ENGINEER II	EMEL B. MARBELLA JR. ENGINEER II	GENE RYANA ALTEA CHIEF, PLANNING AND DESIGN SECTION	WARREN B. AZOTE ASSISTANT DISTRICT ENGINEER	DANILO J. VILLA JR. DISTRICT ENGINEER		